



Welcome OG

1:200

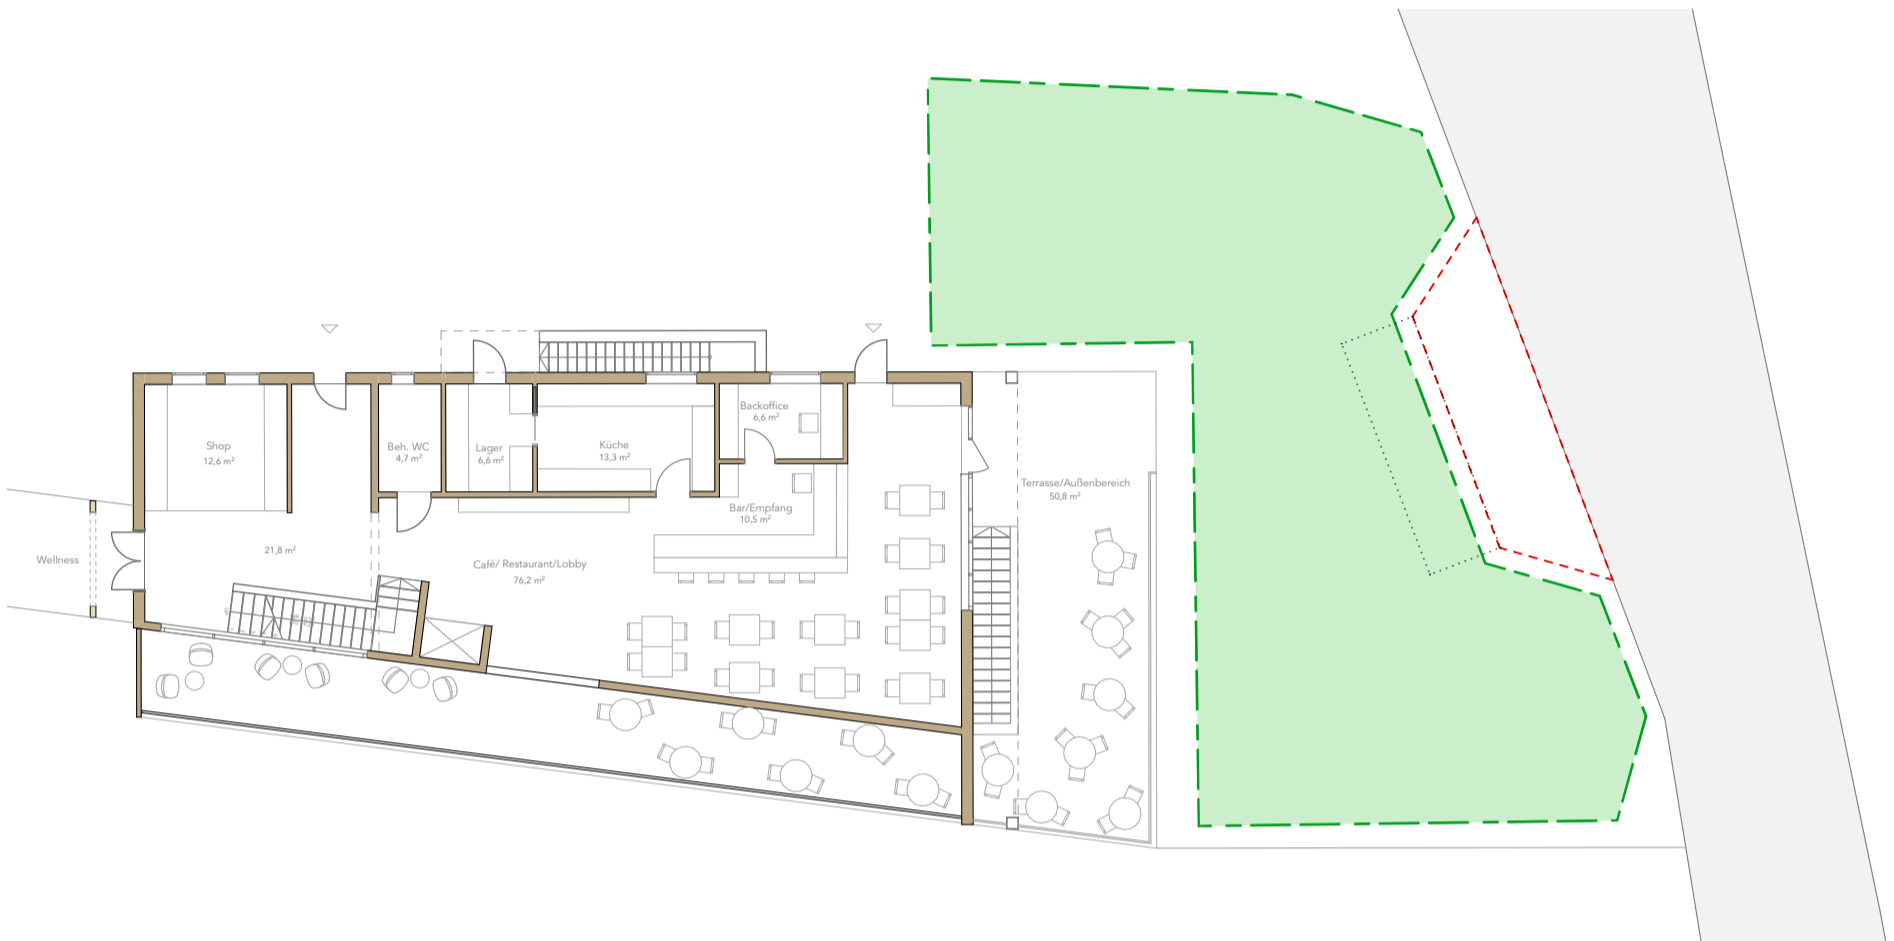

Welcome EG

1:200

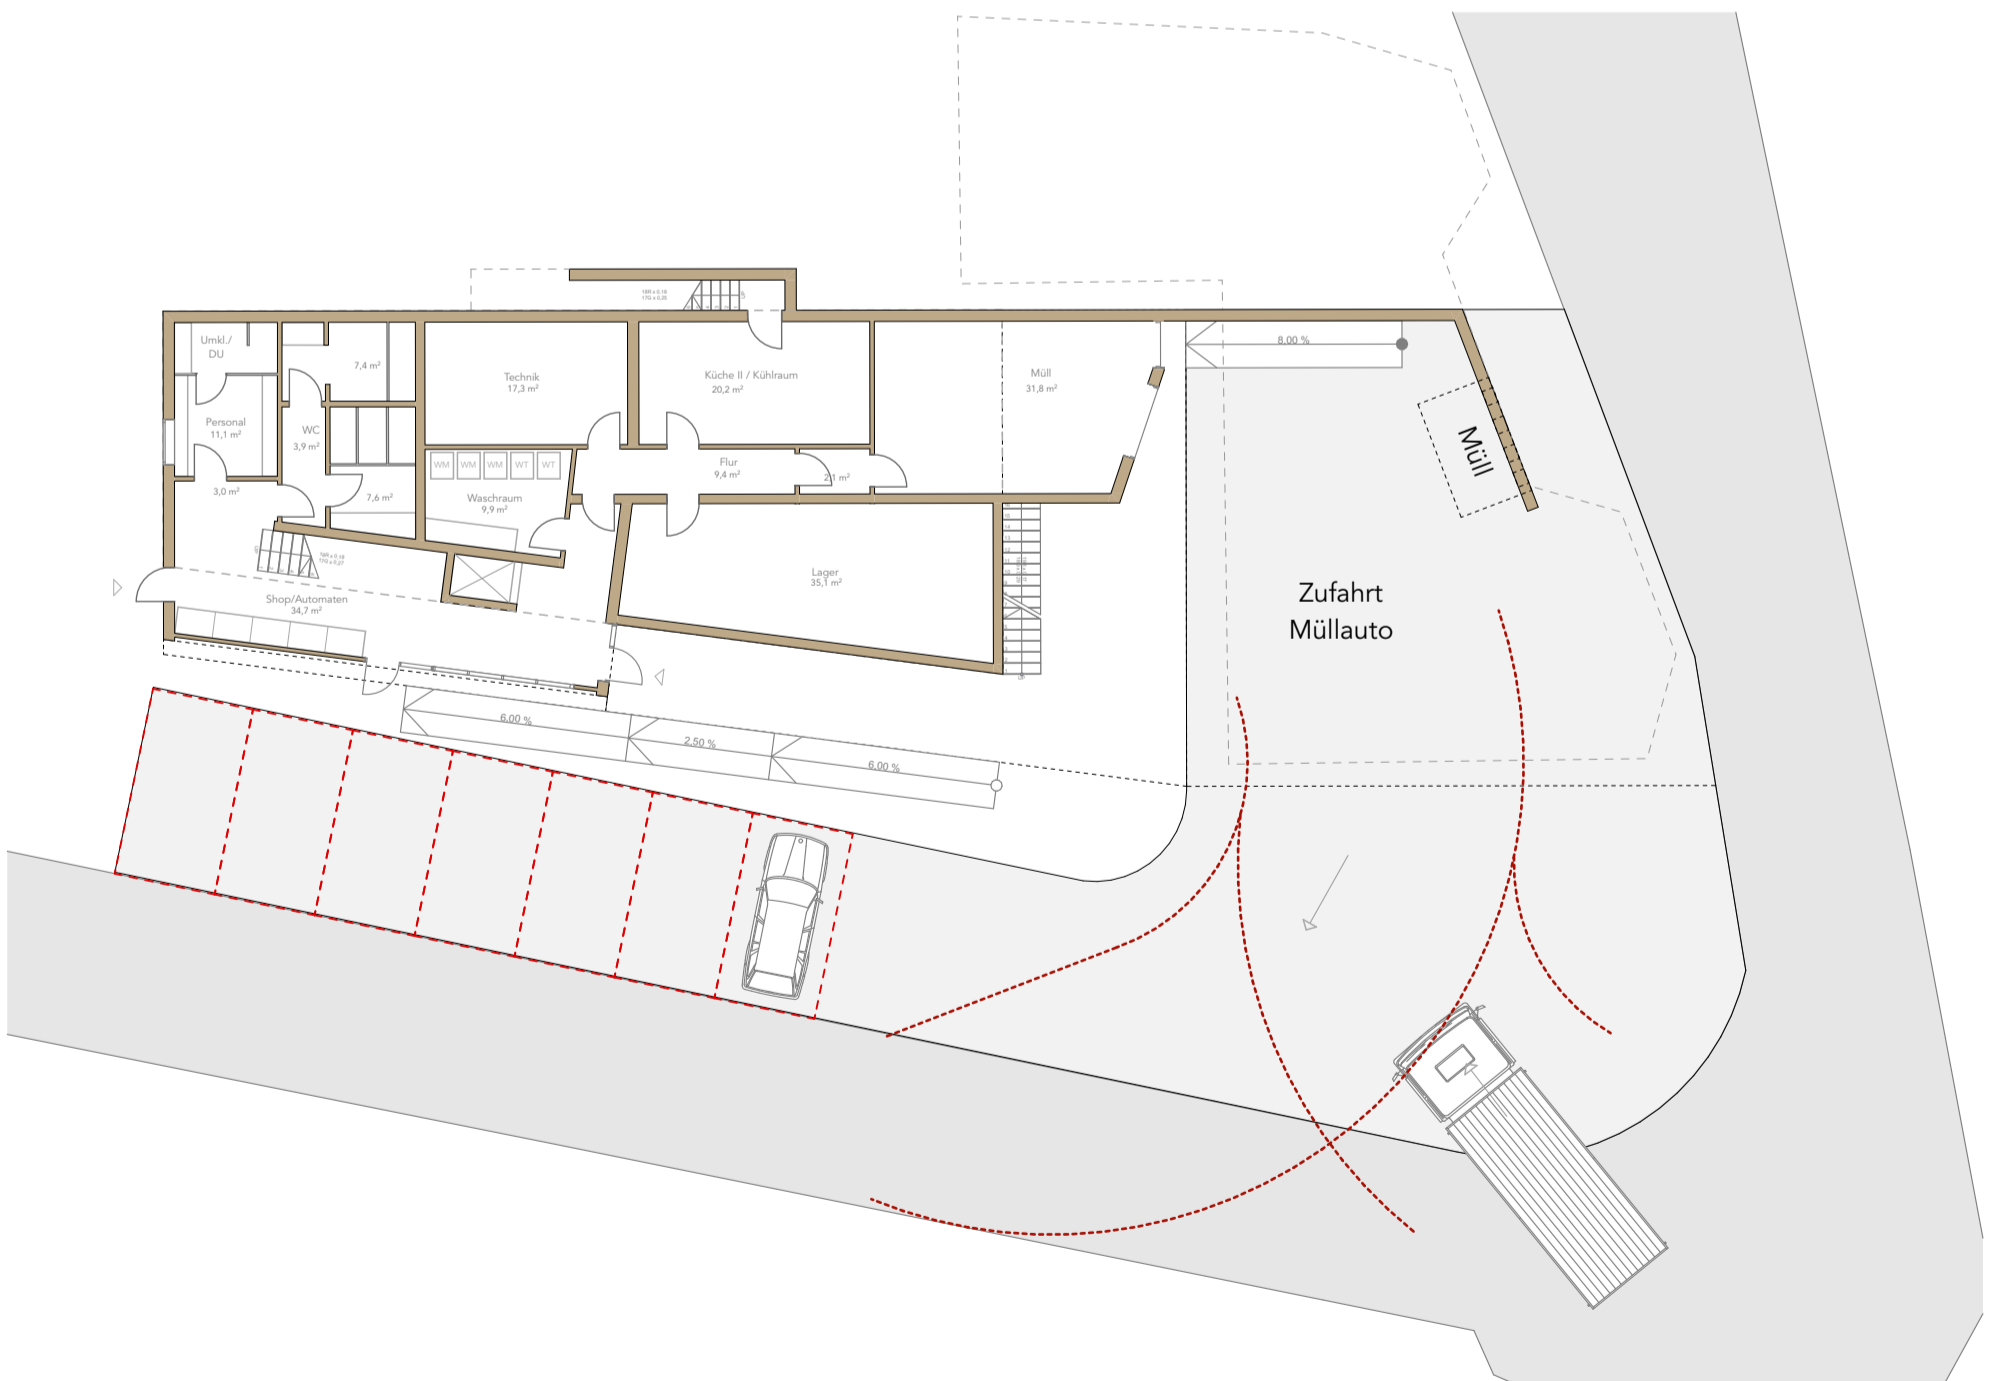

Welcome UG

1:200